



PROPOSED WEST FRONT ELEVATION 1:100

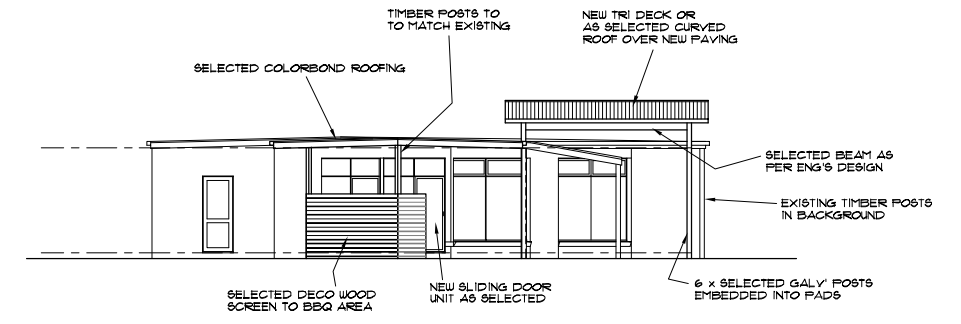


PROPOSED NORTH SIDE ELEVATION 1:100

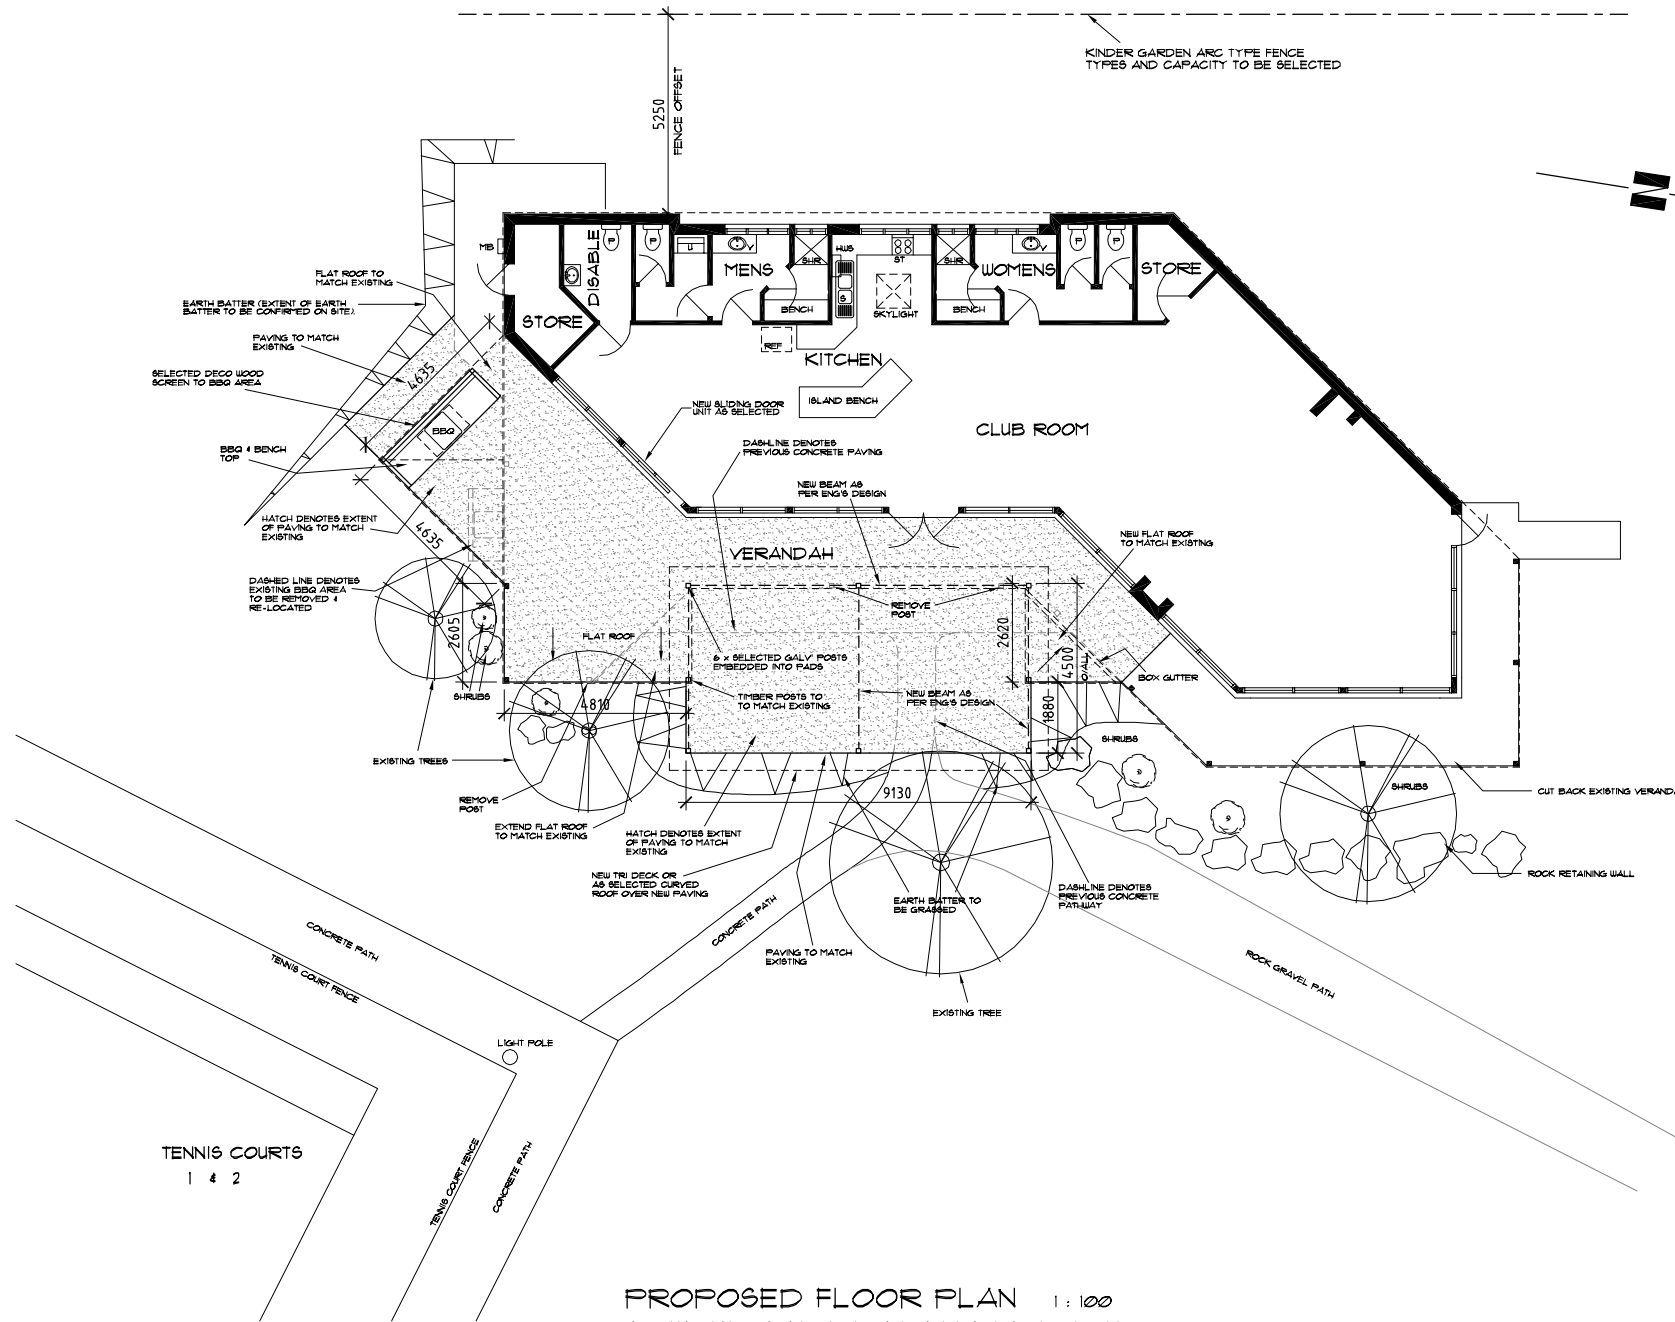

PROPOSED FLOOR PLAN 1:100

ADDITIONAL PAVING (VERANDAH) AREA: 48 . 56 Msq
 TOTAL NEW PAVING TO VERANDAH AREA: 111 . 8 Msq

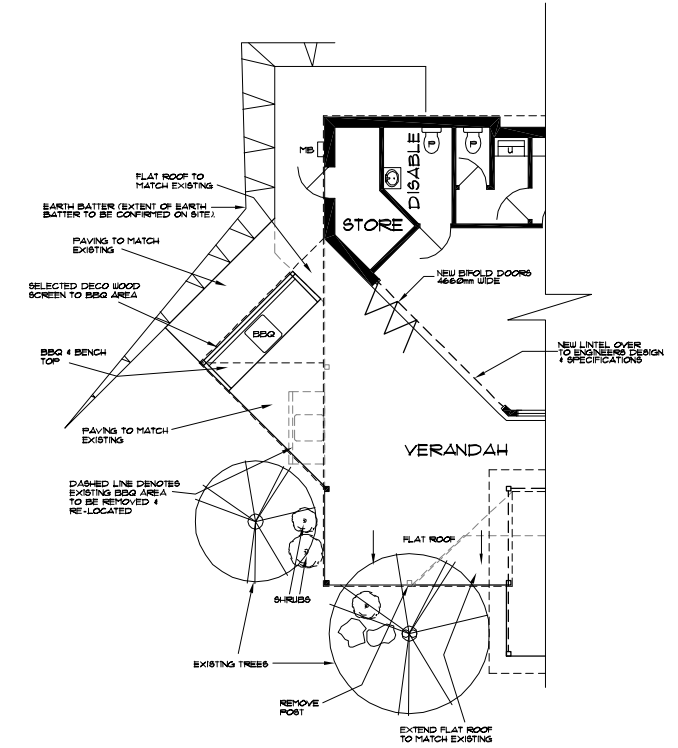

PROPOSED FLOOR PLAN (BI - FOLD DOOR OPTION) 1:100

PROPOSED ADDITIONS

CLIENT: PARK ORCHARDS TENNIS CLUB
 LOCATION: PARK ROAD, PARK ORCHARDS.



a better design
 PLANS FOR RESIDENTIAL & COMMERCIAL PROJECTS



FIRST FLOOR, SUITE 2, 535 WHITEHORSE ROAD, MITCHAM, 3132

PHONE: 9874 3311 FAX: 9874 3322
 MOBILE: 0403 743311

ARCHIE MARRIAROU - BFB Reg No. DP-AD-1863

Amendments:

DRAWING SHEET: A1 = 1:100 DRAWING SHEET: A3 = 1:200

THIS DRAWING IS SUBJECT TO COPYRIGHT AND CANNOT BE REPRODUCED IN PART OR WHOLE WITHOUT THE WRITTEN PERMISSION FROM 'A BETTER DESIGN'. COPYRIGHT EXISTS ON DESIGN INTENT AS WELL AS THE SPECIFIC DESIGN.

DATE: MARCH 2012 JOB NO: A01251
 DRAWN: J. S. SCALES: AS SHOWN
 SHEET 2 OF 2 CODE S.K.